



**PROPOSED RIGHT-OF-WAY**


**EXISTING PROPERTY LINES**


**PROPOSED EASEMENT**

**DIRECTIONAL ARROW**

**EXISTING CONDITIONS**

**EXISTING ASPHALT ROAD**


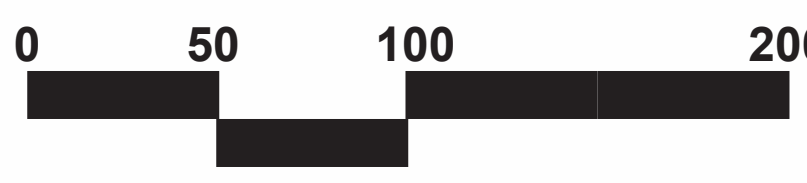
**PROPOSED ASPHALT ROAD**

**PROPOSED CONCRETE SIDEWALK, DRIVEWAY, OR CURB & GUTTER**

**CONSTRUCTION LIMIT**




**MORREENE ROAD SIDEWALK & BICYCLE FACILITIES PLAN**  
From Neal Road to Erwin Road (SR1320)  
TIP Project: C-4928  
City Project SW-47D

**SHEET A**



**MARCH 2018**  
**PRELIMINARY PLANS**  
DO NOT USE FOR CONSTRUCTION



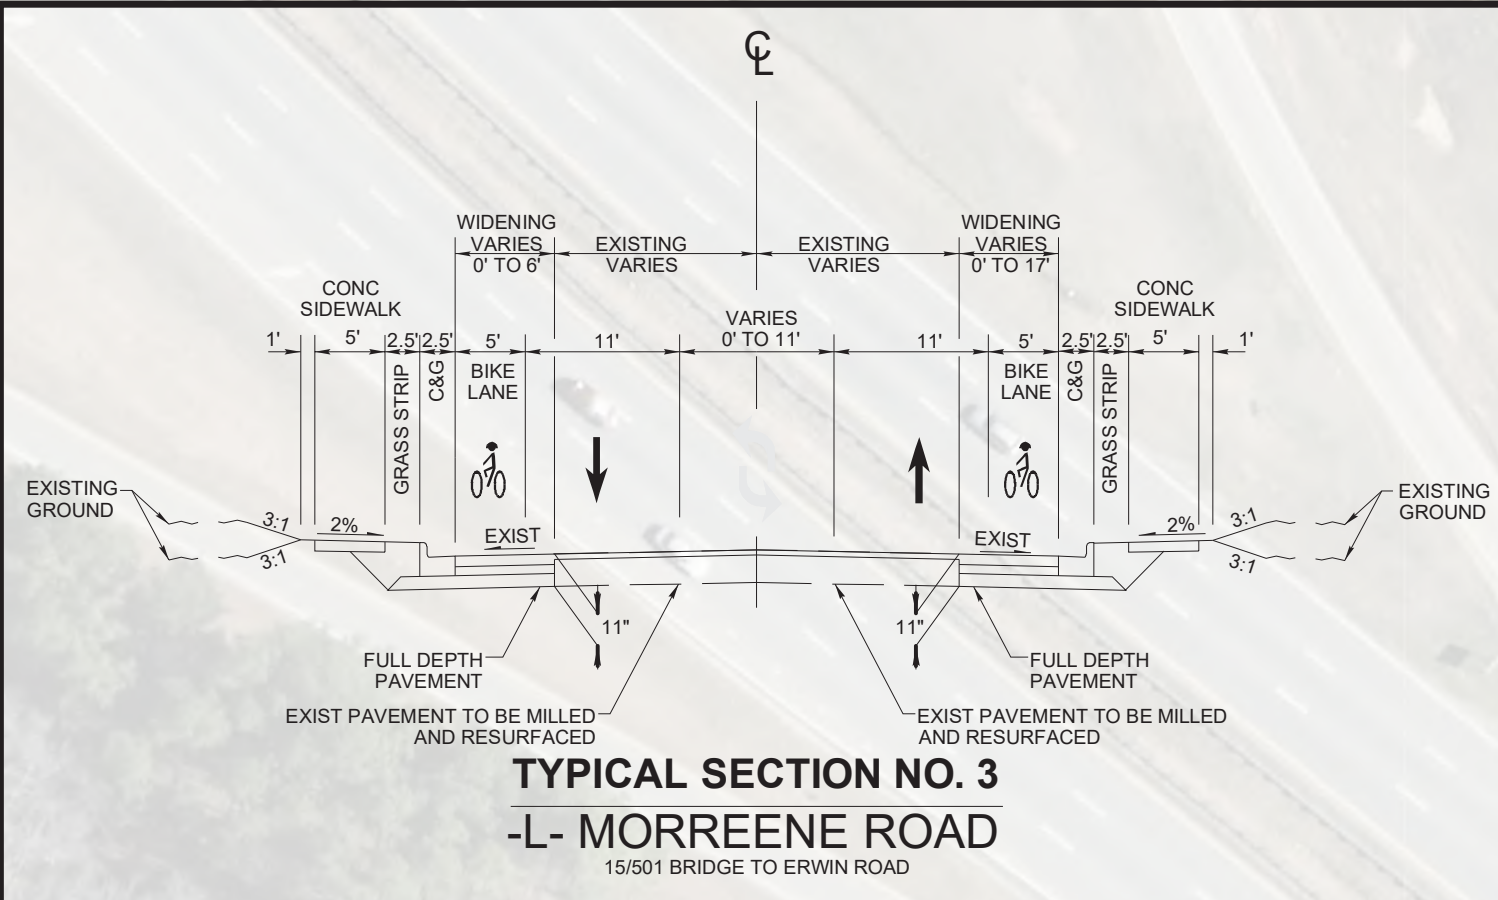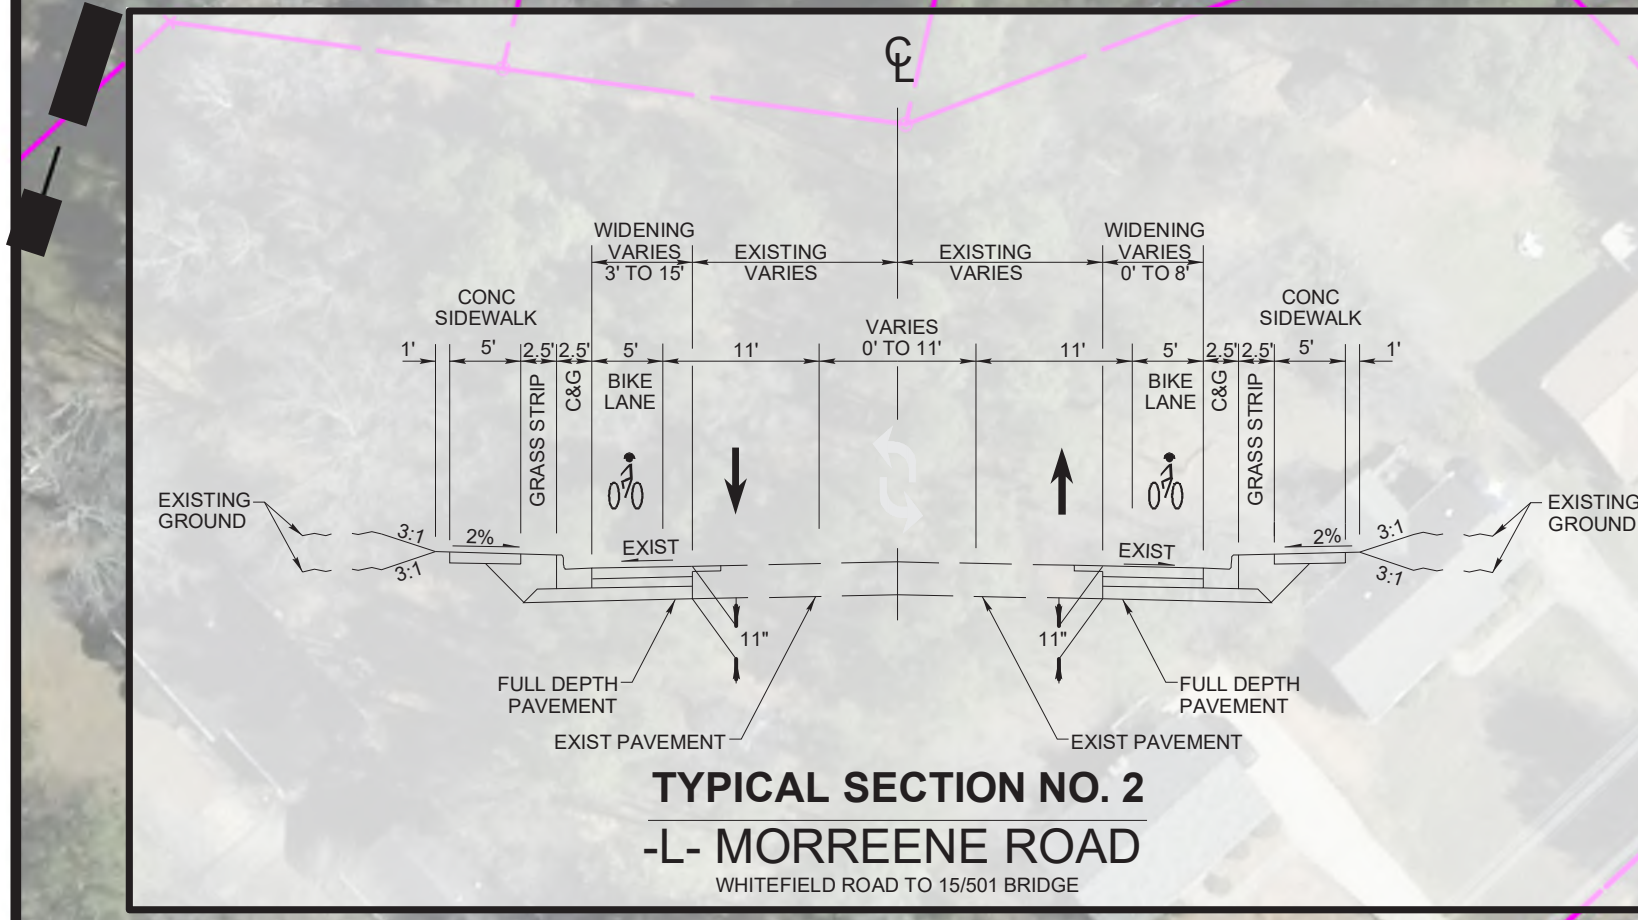 

**PROPOSED RIGHT-OF-WAY**

**EXISTING PROPERTY LINES**

**PROPOSED EASEMENT**

**DIRECTIONAL ARROW**

**EXISTING CONDITIONS**

**EXISTING ASPHALT ROAD**

**PROPOSED ASPHALT ROAD**

**PROPOSED CONCRETE SIDEWALK, DRIVEWAY, OR CURB & GUTTER**

**EXISTING CONCRETE BRIDGE**

**CONSTRUCTION LIMIT**

**PROPOSED PEDESTRIAN / TRAFFIC SIGNAL MODIFICATION**

# MORREENE ROAD SIDEWALK & BICYCLE FACILITIES PLAN

From Neal Road to Erwin Road (SR1320)

TIP Project: C-4928  
City Project SW-47D

**SHEET B**

**MARCH 2018**

**PRELIMINARY PLANS**  
DO NOT USE FOR CONSTRUCTION





**LEGEND**

	PROPOSED RIGHT-OF-WAY		EXISTING CONDITIONS		PROPOSED CONCRETE SIDEWALK, DRIVEWAY, OR CURB & GUTTER
	EXISTING PROPERTY LINES		EXISTING ASPHALT ROAD		CONSTRUCTION LIMIT
	PROPOSED EASEMENT		PROPOSED ASPHALT ROAD		
	DIRECTIONAL ARROW				

**MORREENE ROAD SIDEWALK & BICYCLE FACILITIES PLAN**  
From Neal Road to Erwin Road (SR1320)  
TIP Project: C-4928  
City Project SW-47D

**SHEET C**

